




WEST ELEVATION

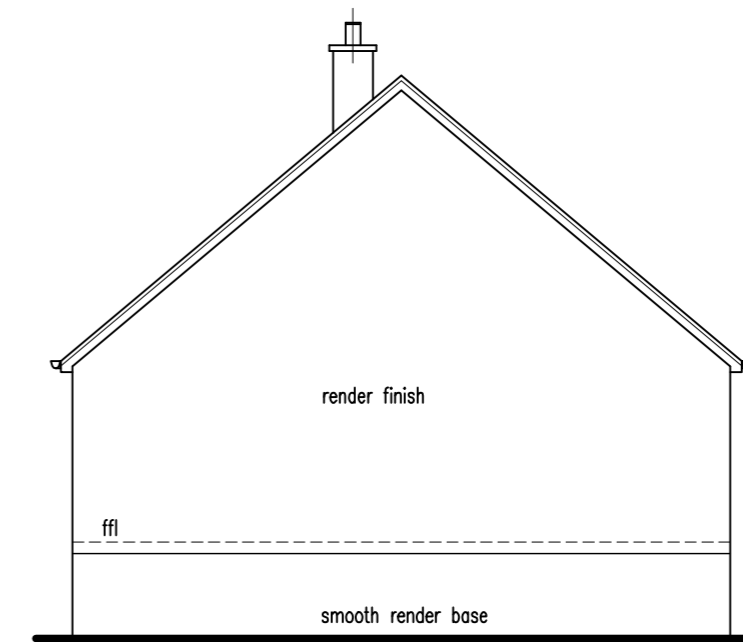


EAST ELEVATION

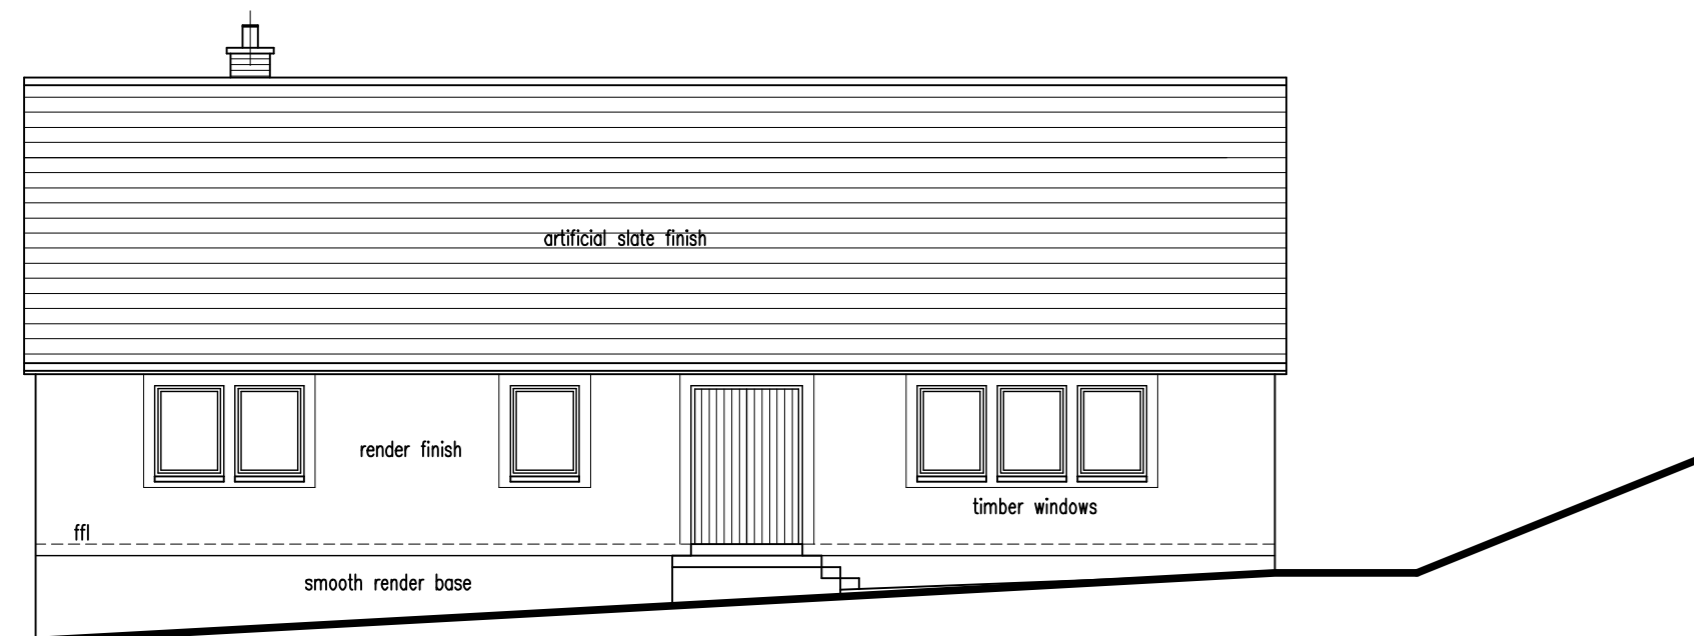

NORTH ELEVATION

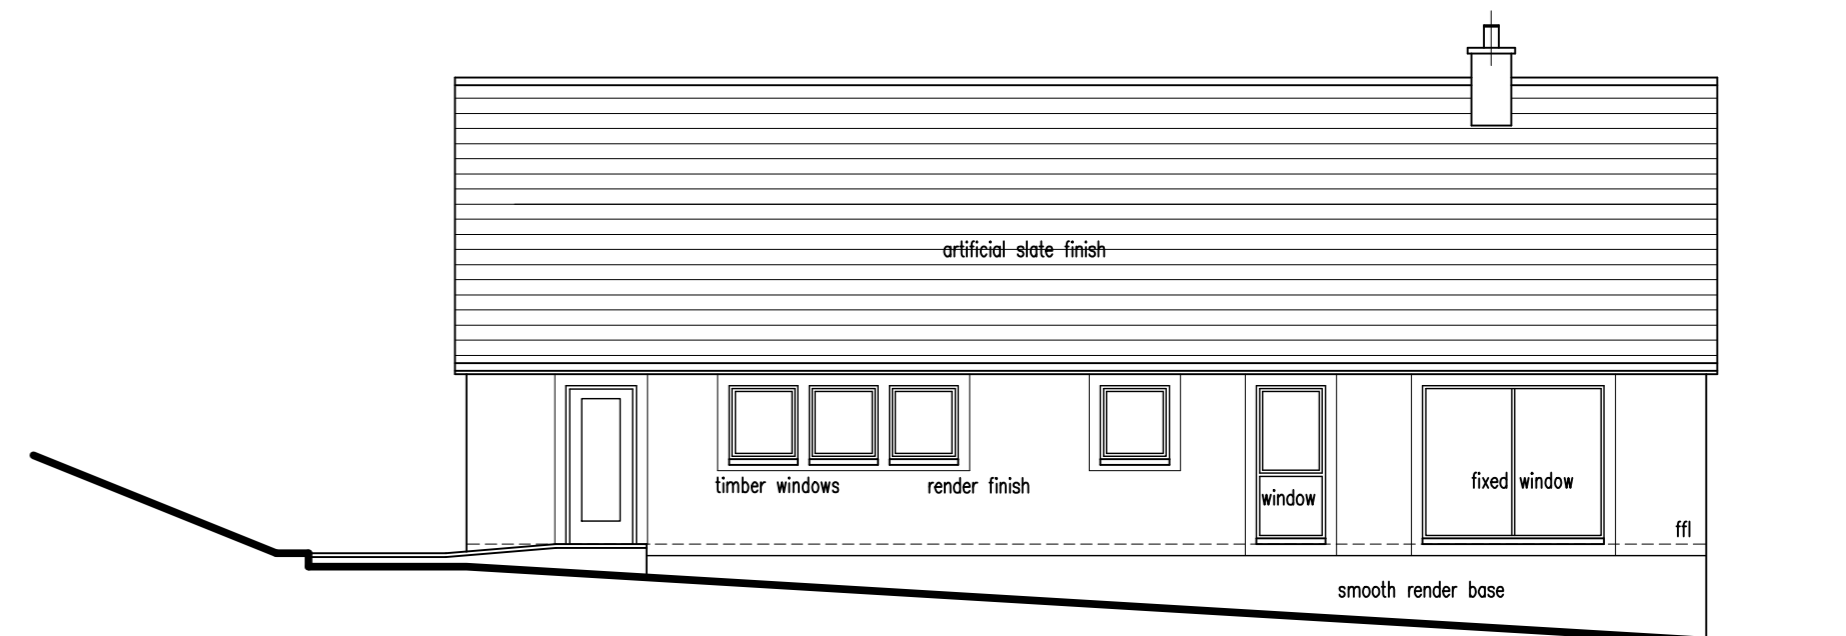


NORTH ELEVATION

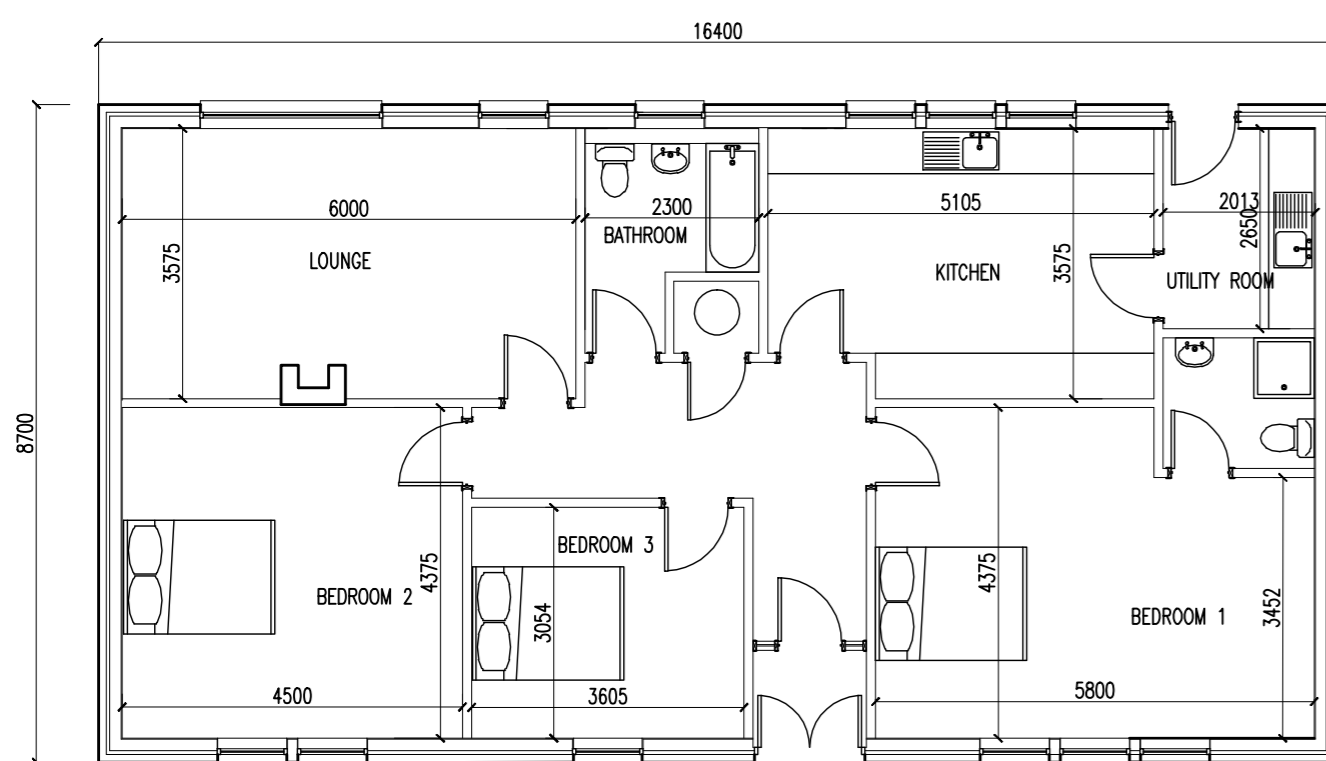

PLAN

SAMPLES OF MATERIALS, COLOURS ETC. TO BE AGREED BEFORE WORK COMMENCES

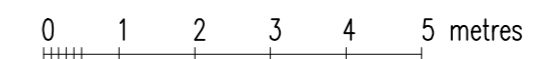

Rev. A Roof pitch, overhangs and underbuilding altered

PROPOSED ERECTION OF TWO HOUSES AT SPITAL ROAD, CARNWATH FOR MR. COLIN McLEAN

PROPOSED HOUSE PLANS 13-018

1:100 SEPT. 2017 (2A)

GEORGE SIMPSON Dip. Arch., R.I.B.A., A.R.I.A.S. Chartered Architect
40 Main Street, Braehead, Forth, Lanarkshire. ML11 8EZ

Tel./Fax. 01555 811641
E-mail: georgesimpson40@btinternet.com