
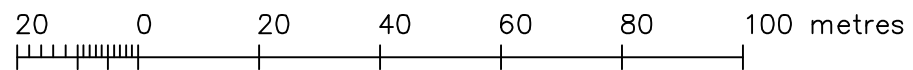
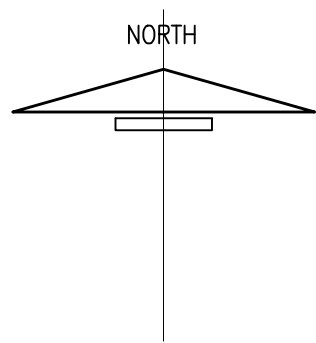


SOUTH LANARKSHIRE COUNCIL
Town & Country Planning (Scotland) Acts
APPROVED
IN TERMS OF CONSENT OF
8 Nov 2017

Head of Planning
and

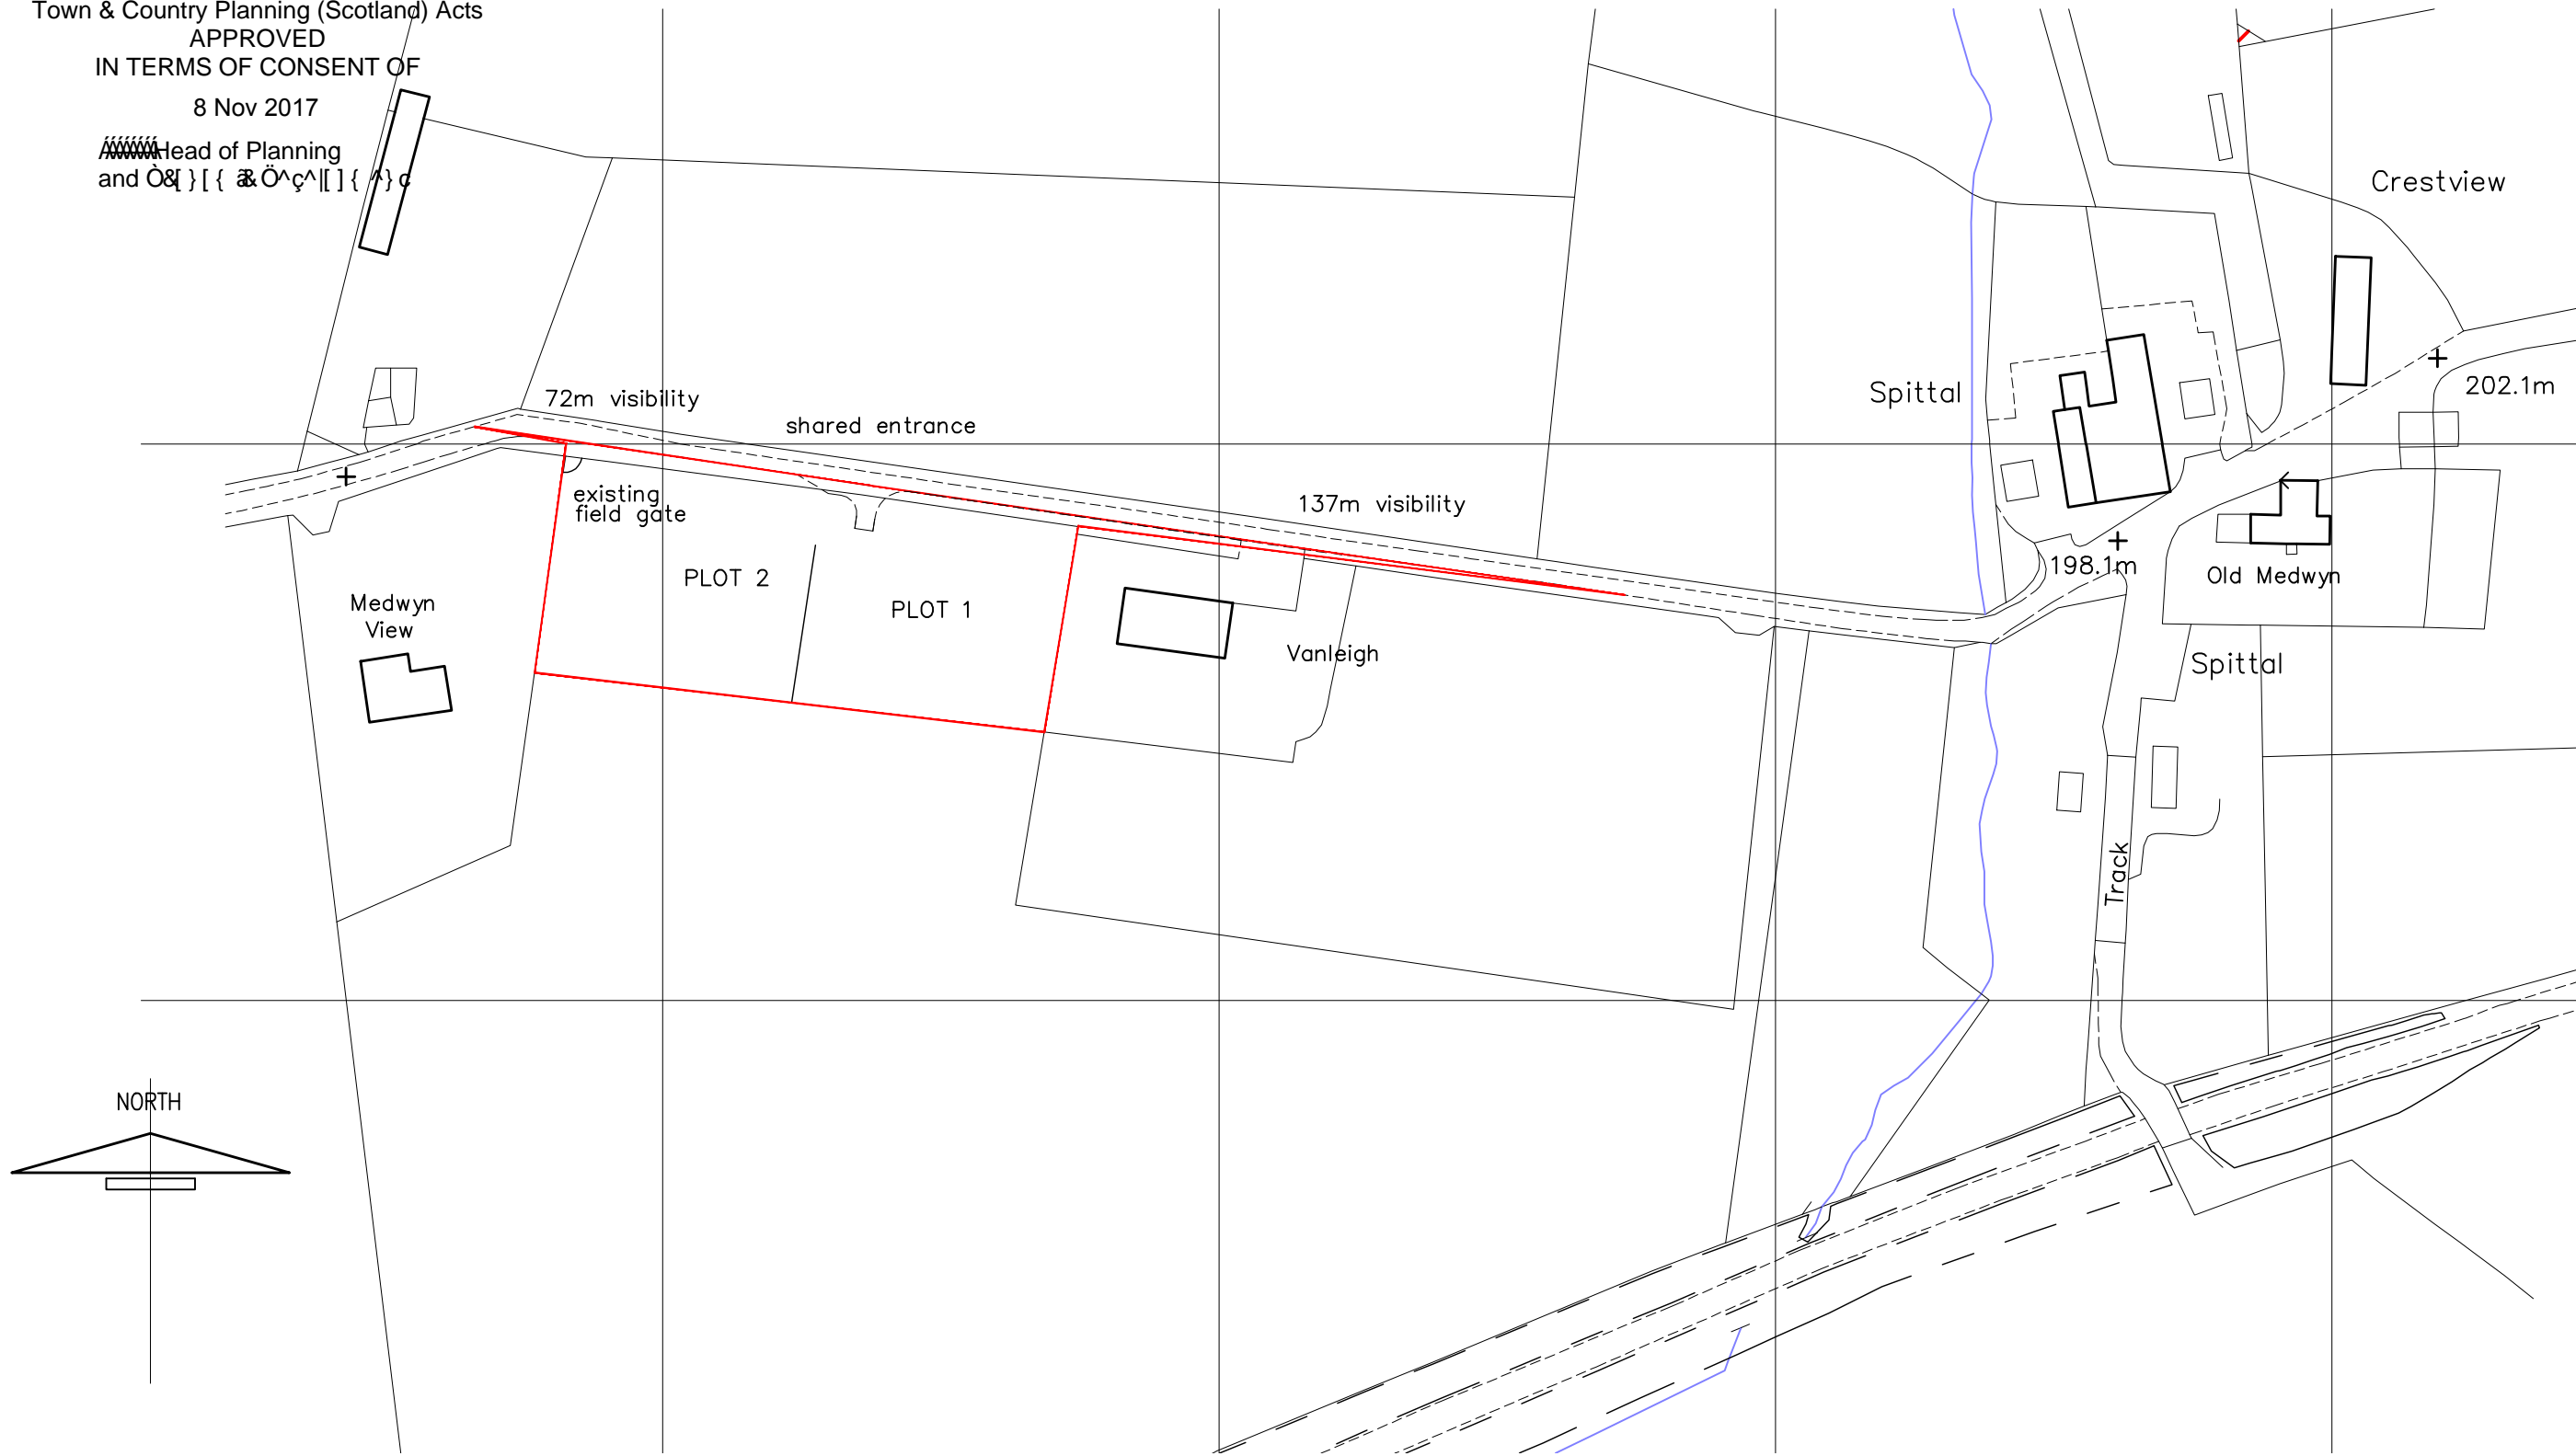

PROPOSED ERECTION OF TWO HOUSES AT
SPITTAL ROAD, CARNWATH FOR
MR. COLIN McLEAN

LOCATION PLAN 13-018

1: 1250 SEPT. 2017

GEORGE SIMPSON Dip. Arch., R.I.B.A., A.R.I.A.S. Chartered Architect
40 Main Street, Braehead, Forth, Lanarkshire. ML11 8EZ

Tel/Fax. 01555 811641
E-mail: georgesimpson40@btinternet.com