

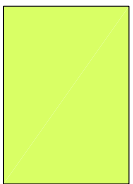
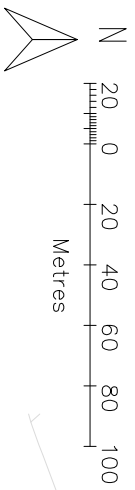
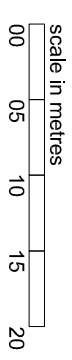


location plan 1-2500

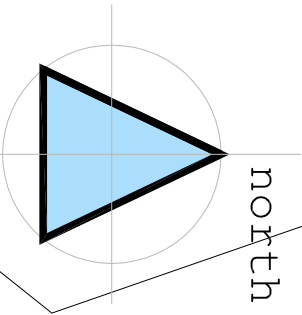

Access zone for Marjory Donald, British Telecom Scottish Water and Scottish Power to have right of access for repair and renewal as required

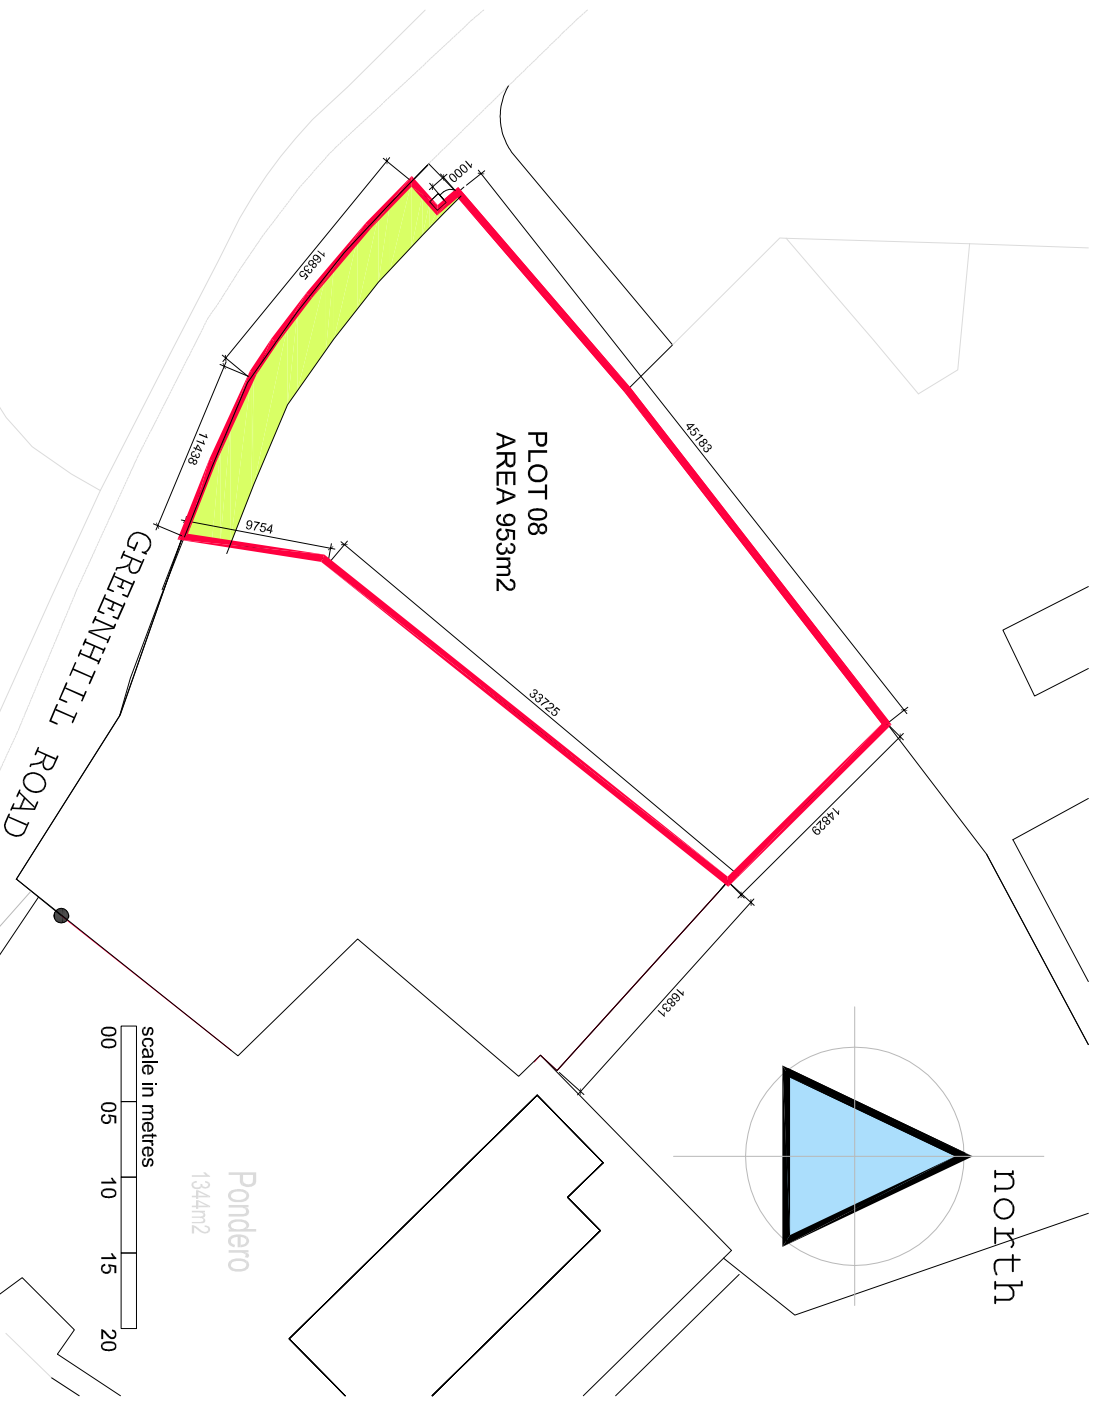

Plot 9 Greenhill Road, Greenhill Farm, Hareshaw ML1 5NF	
Title Plan 1-500 @ A4	
Date 24.05.20	DWG No 1784LP8CC